





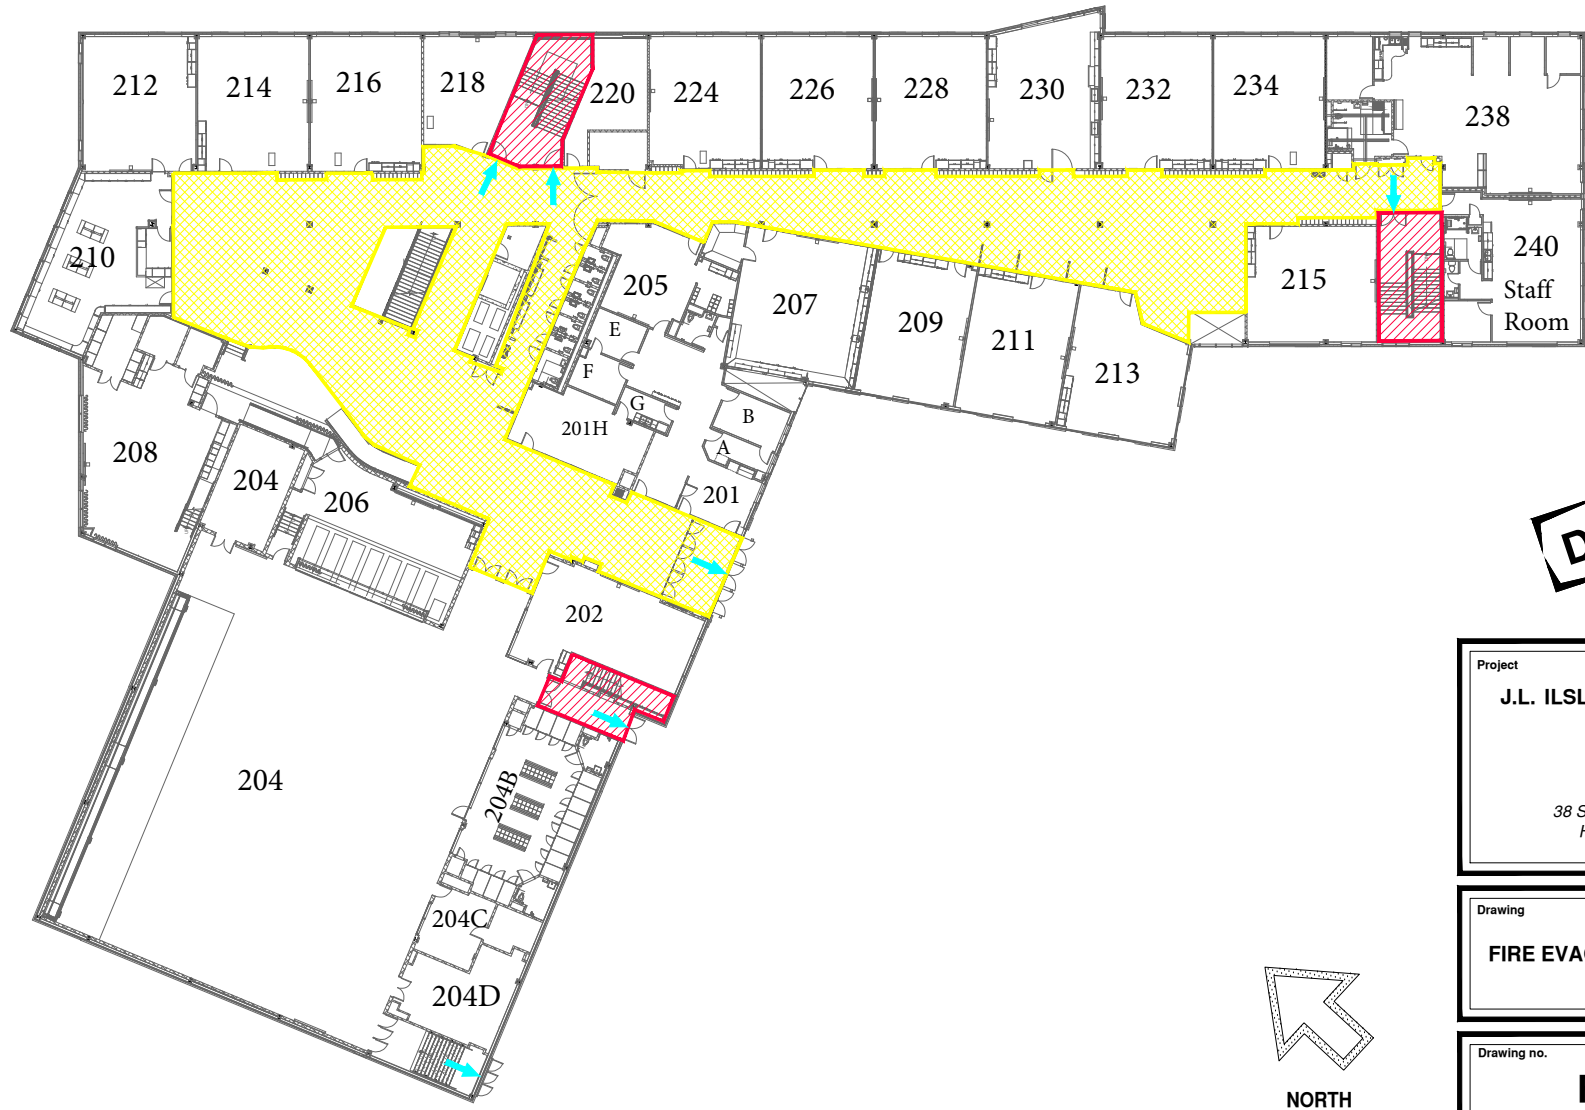


LEGEND	
	YOU ARE HERE
	EXIT CORRIDORS
	EXIT STAIRS
	EXIT DOORS
	PRIMARY EVACUATION ROUTE
	SECONDARY EVACUATION ROUTE



DRAFT

Project
J.L. ILSLEY HIGH SCHOOL
 38 SYLVIA AVENUE
 HALIFAX, NS

Drawing
**FIRE EVACUATION ROUTES
 LEVEL 2**

Drawing no.
FER-2

